


TYPE CROSS SECTION

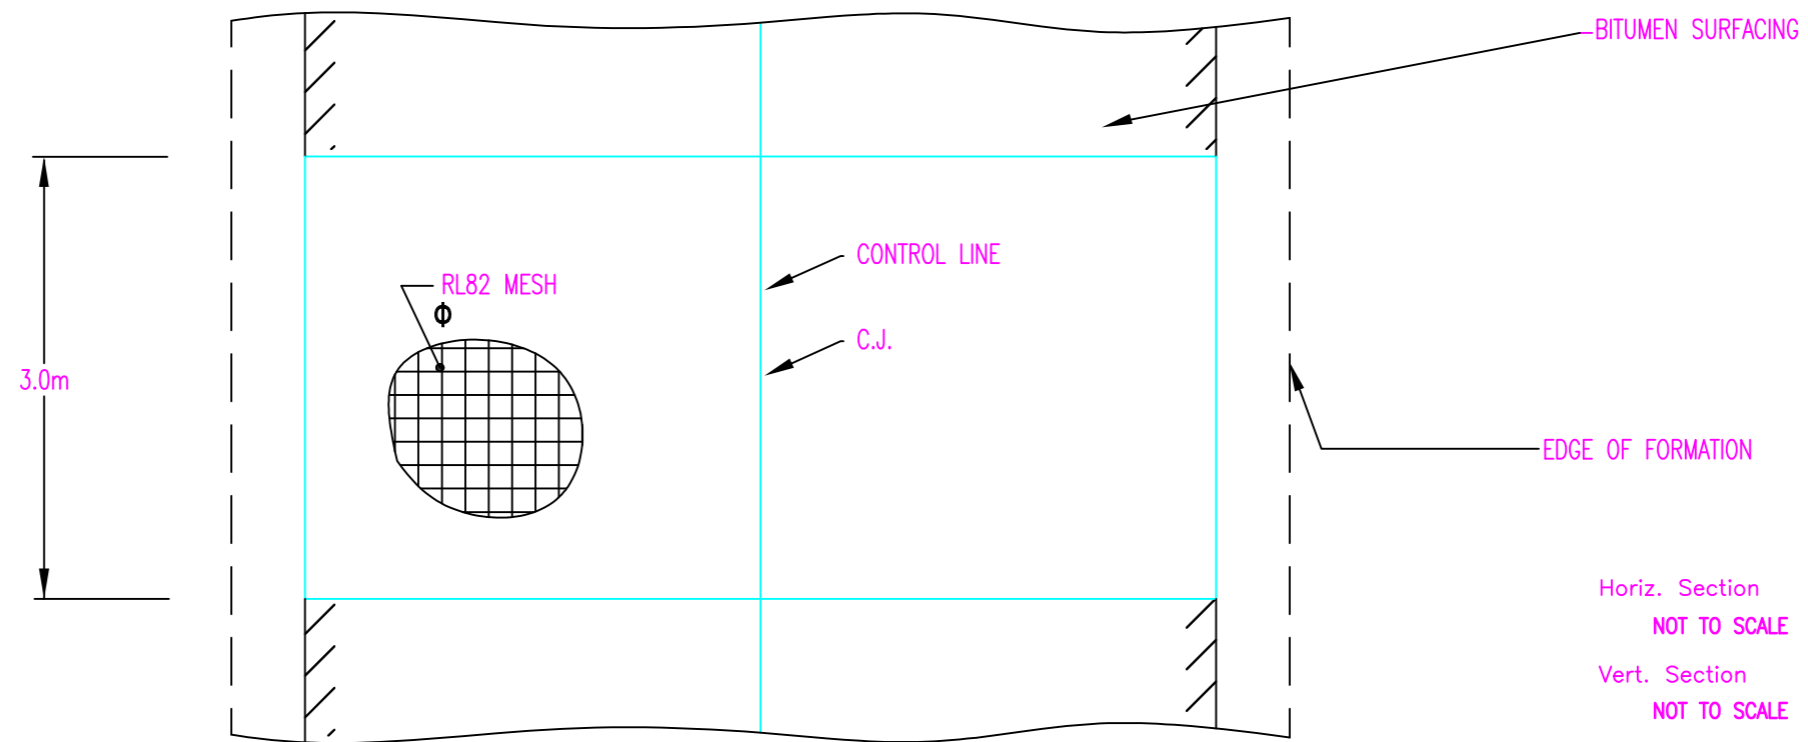

Horiz. Section  
NOT TO SCALE  
Vert. Section  
NOT TO SCALE

Ø REINFORCING MESH SHALL END 75mm FROM THE ENDS AND 50mm FROM THE SIDES.

PLAN VIEW