



TABLE OF ABBREVIATIONS	
AVENUE	AV
COURT	CT
CRESCENT	CR
DRIVE	DR
ESPLANADE	ESP
LANE	LA
PARADE	PDE
ROAD	RD
STREET	ST
TERRACE	TCE

OTHER ABBREVIATIONS TO BE APPROVED BY SUPERINTENDENT

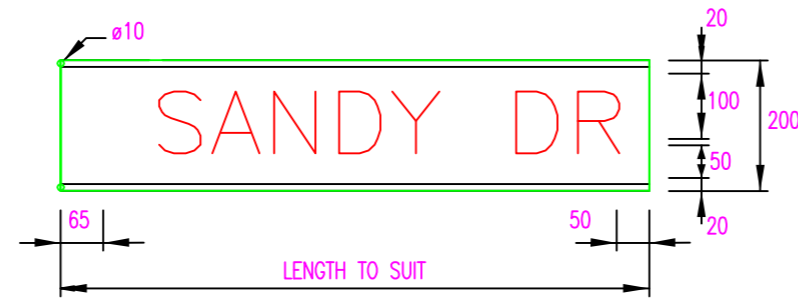

**LEGEND**

- SIGN POST IS TO BE LOCATED 750mm BEHIND NORMAL KERB LINE.
- SIGN POST IS TO BE LOCATED 2000mm MIN. - 4000mm MAX. FROM EDGE OF SEAL, OR AS DIRECTED BY THE SUPERINTENDENT.

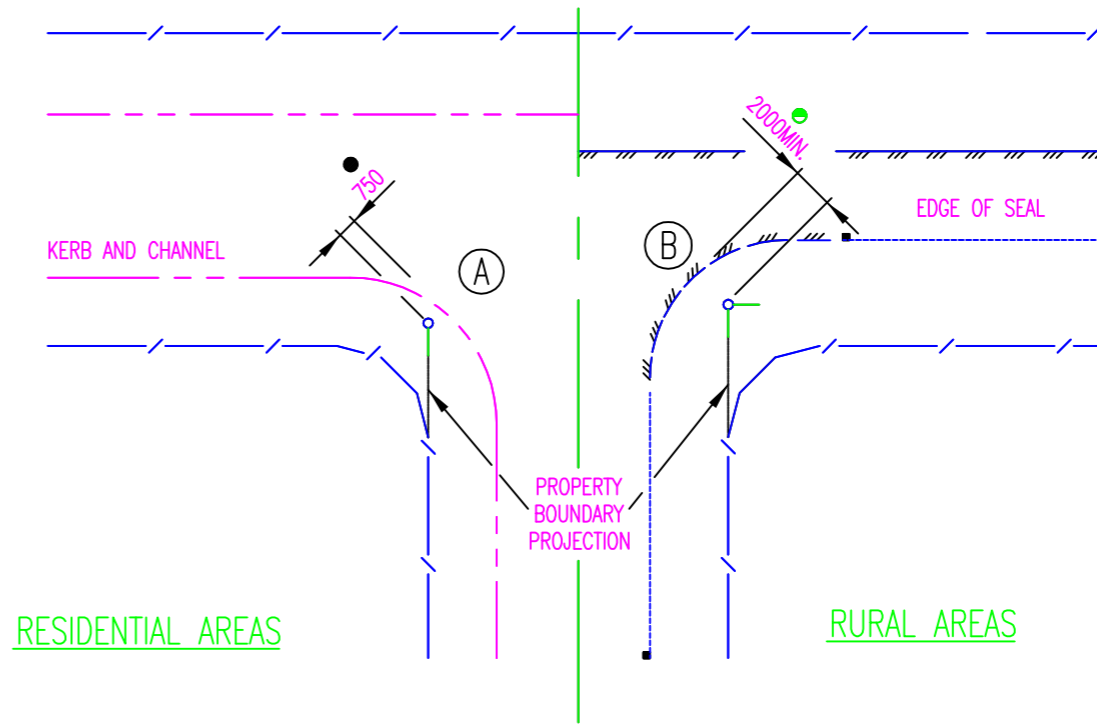

**SIGN LOCATIONS**

**NOTES**

- STREET NAMES MUST BE APPROVED BY COUNCIL.
- NAME PLATES: 200mm WIDE AND 3mm THICK EXTRUDED ALUMINUM OR POLYPROPYLENE SECTION.
- BRACKET: STANDARD 200mm WIDE AND 3mm THICK ALUMINUM EXTRUDED BRACKET (INCLUDING 2 X Ø6 CAD BOLTS & NUTS). CAD BOLTS AND NUTS TO AS 1897.
- LETTERS & NUMBERS : CLASS 1 BLACK ON CLASS 2 WHITE REFLECTORISED BACKGROUND (BOTH SIDES) TO AS 1743.2  
LETTERS: 100mm HIGH, SERIES B, MEDIUM SPACING. (SPACING MAY BE VARIED TO SUIT LENGTH OF STREET NAME WHEN APPROVED BY SUPERINTENDENT.)  
NUMBERS: 50mm HIGH, SERIES C, NARROW SPACING. ALL TEXT TO AS1744.
- ALL SIGNS ARE TO BE APPROVED BY THE SUPERINTENDENT PRIOR TO ERECTION.
- SIGNS TO BE POSITIONED ON THE SIDE OF STREET/ROAD THAT PROVIDES BEST VISIBILITY.
- CONCRETE N20 IN ACCORDANCE WITH AS 1379 AND AS 3600.
- BARS Ø10, GRADE 250 TO AS 1302.
- ALL DIMENSIONS IN MILLIMETRES.
- SIGN LAYOUT AS PER SIGNAGE POLICY INCLUDING COUNCIL LOGO



CHARTERS TOWERS REGIONAL COUNCIL  
12-14 MOSMAN ST, PO BOX 189  
CHARTERS TOWERS, QLD, 4820  
PH: 07 4761 5300 FAX: 07 4761 5344  
mail@charters Towers.qld.gov.au

**STANDARD DRAWING – ROADS STREET SIGNS & LOCATION OF STREET SIGNS**

SURVEY:	SCALE:NTS
DATUM:	CHECKED: DAF DATE:5.11.14
DESIGN: DAF	APPROVED:C.SCOTT DATE:5.11.14
DRAWN: DAF	APPROVED:

SHEET 1 OF 1					
A3 PLAN REFERENCE No:					
A	B	C	D	E	F